


TYPICAL CUSTOMER & DNO SUBSTATION

1:40

SIDE VIEW ELEVATION


FRONT ELEVATION

REAR ELEVATION

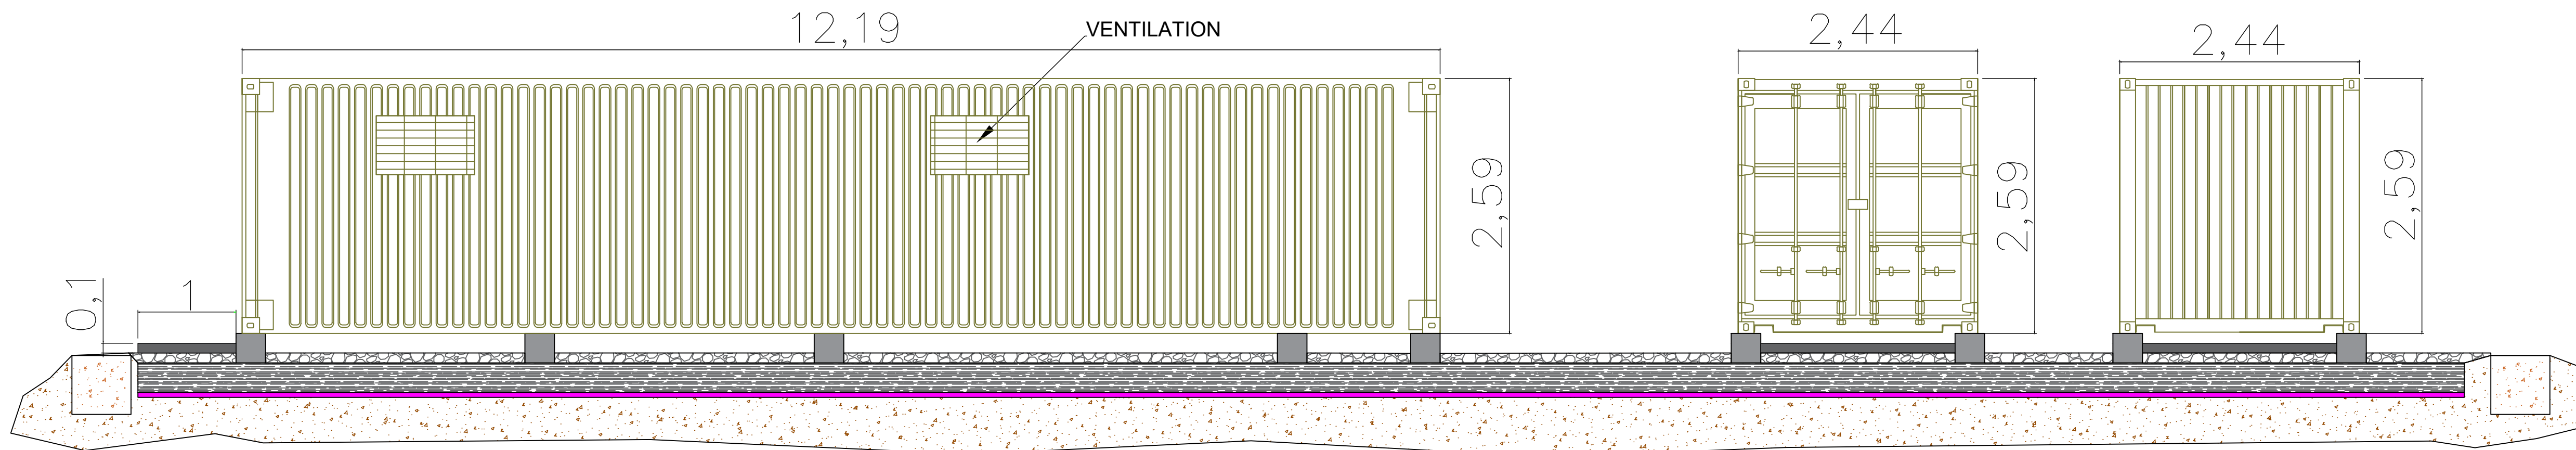

SIDE SECTION ELEVATION

FRONT SECTION

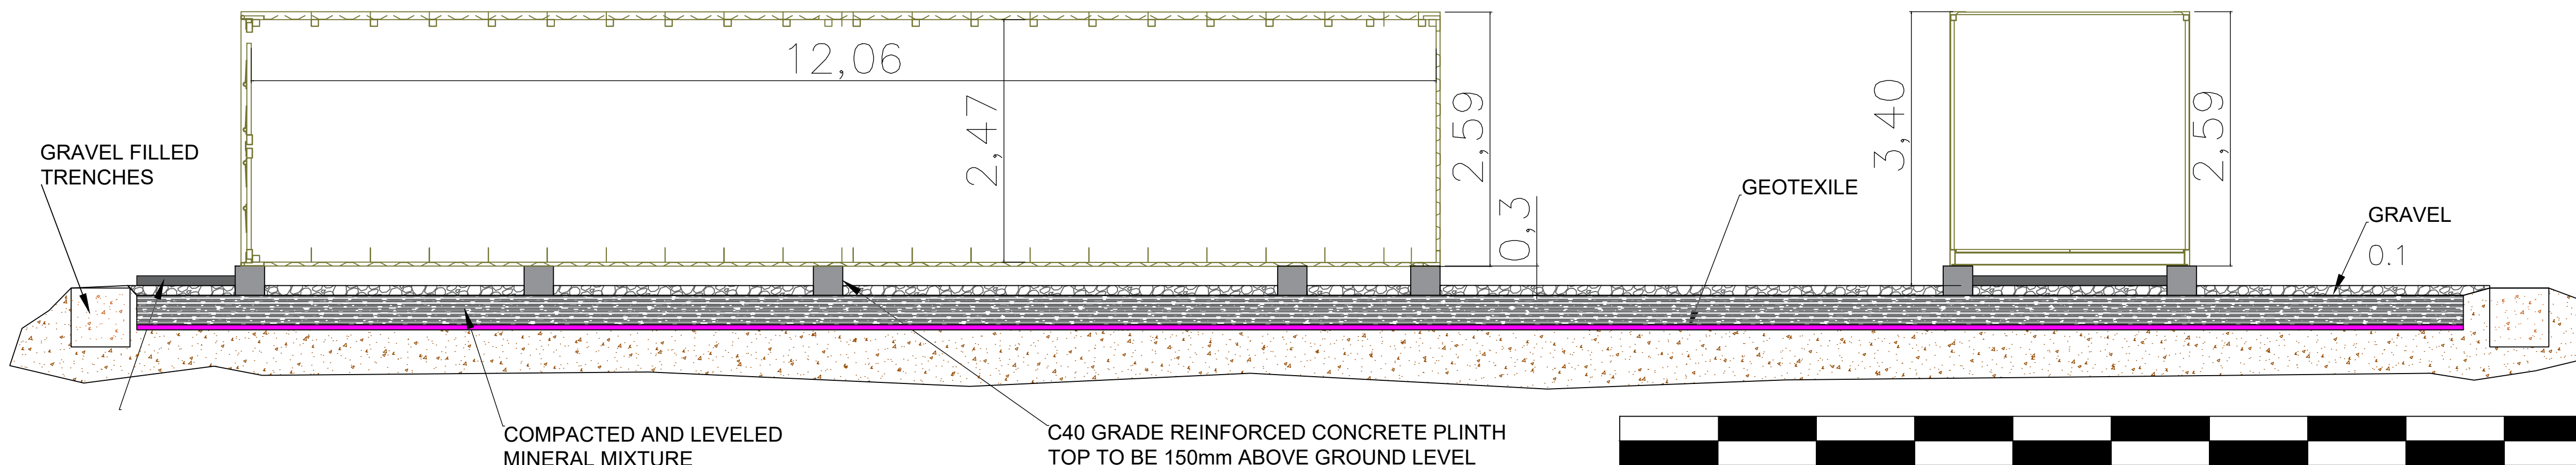

DRAWING KEY:

DRAWING NOTES:

DIMENSIONS SHOWN IN MM

[illegible]

1	23/02/26	FIRST RELEASE
REV.	DATE	DESCRIPTION

PROJECT TITLE:

BROGAN SOLAR

DRAWING TITLE

PROPOSED ELEVATIONS 3

DESIGN STAGE		PAGE SIZE	SCALE:
DEVELOPMENT		A1	1:40
DRAWN BY:	DATE:	CHECKED BY:	DATE:
LM	23/02/26		

DRAWING ID:	REV
BGS.ELV3.DEV.01	01

Fuse

Fuse Energy Ltd, Level39 , One Canada Square, Canary Wharf E14 5AB
www.fuseenergy.com

USE FIGURED DIMENSIONS ONLY. ALL DIMENSIONS REQUIRE ON-SITE
FIELD VERIFICATION. DO NOT SCALE.

THIS DOCUMENT CONTAINS CONFIDENTIAL AND PROPRIETARY INFORMATION OF FUSE ENERGY LTD. IT IS PROVIDED ON A LIMITED BASIS AND MUST NOT BE REPRODUCED, COPIED, OR DISTRIBUTED WITHOUT THE EXPRESSED WRITTEN CONSENT.
ALL RIGHTS RESERVED.