




TYPICAL FENCING ELEVATION  
ACCESS GATE  
1:40

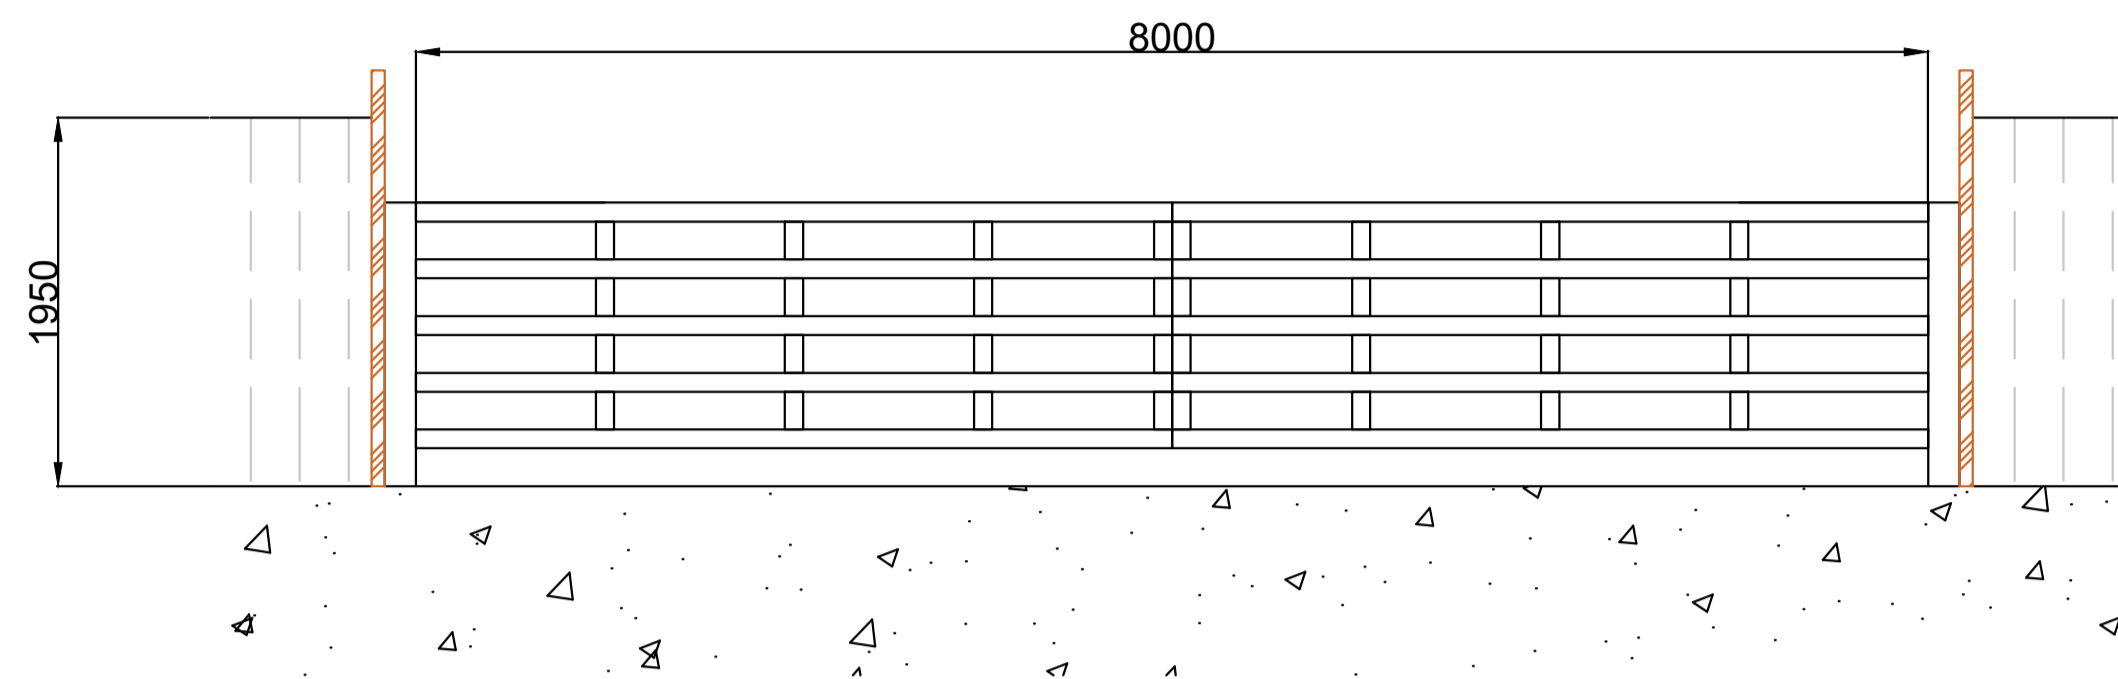


TYPICAL WEATHER /  
ALBEDOMETERS STATION  
1:40

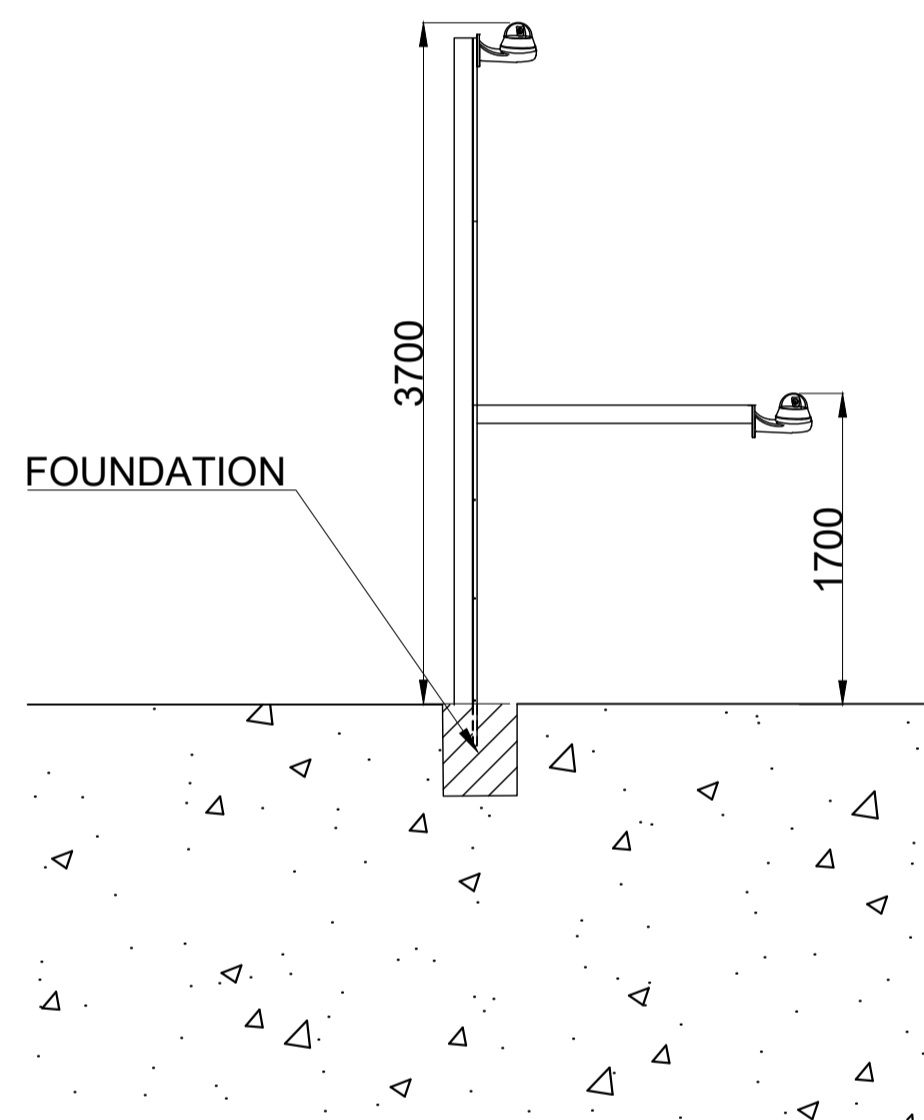

TYPICAL PERIMETER CCTV  
1:40

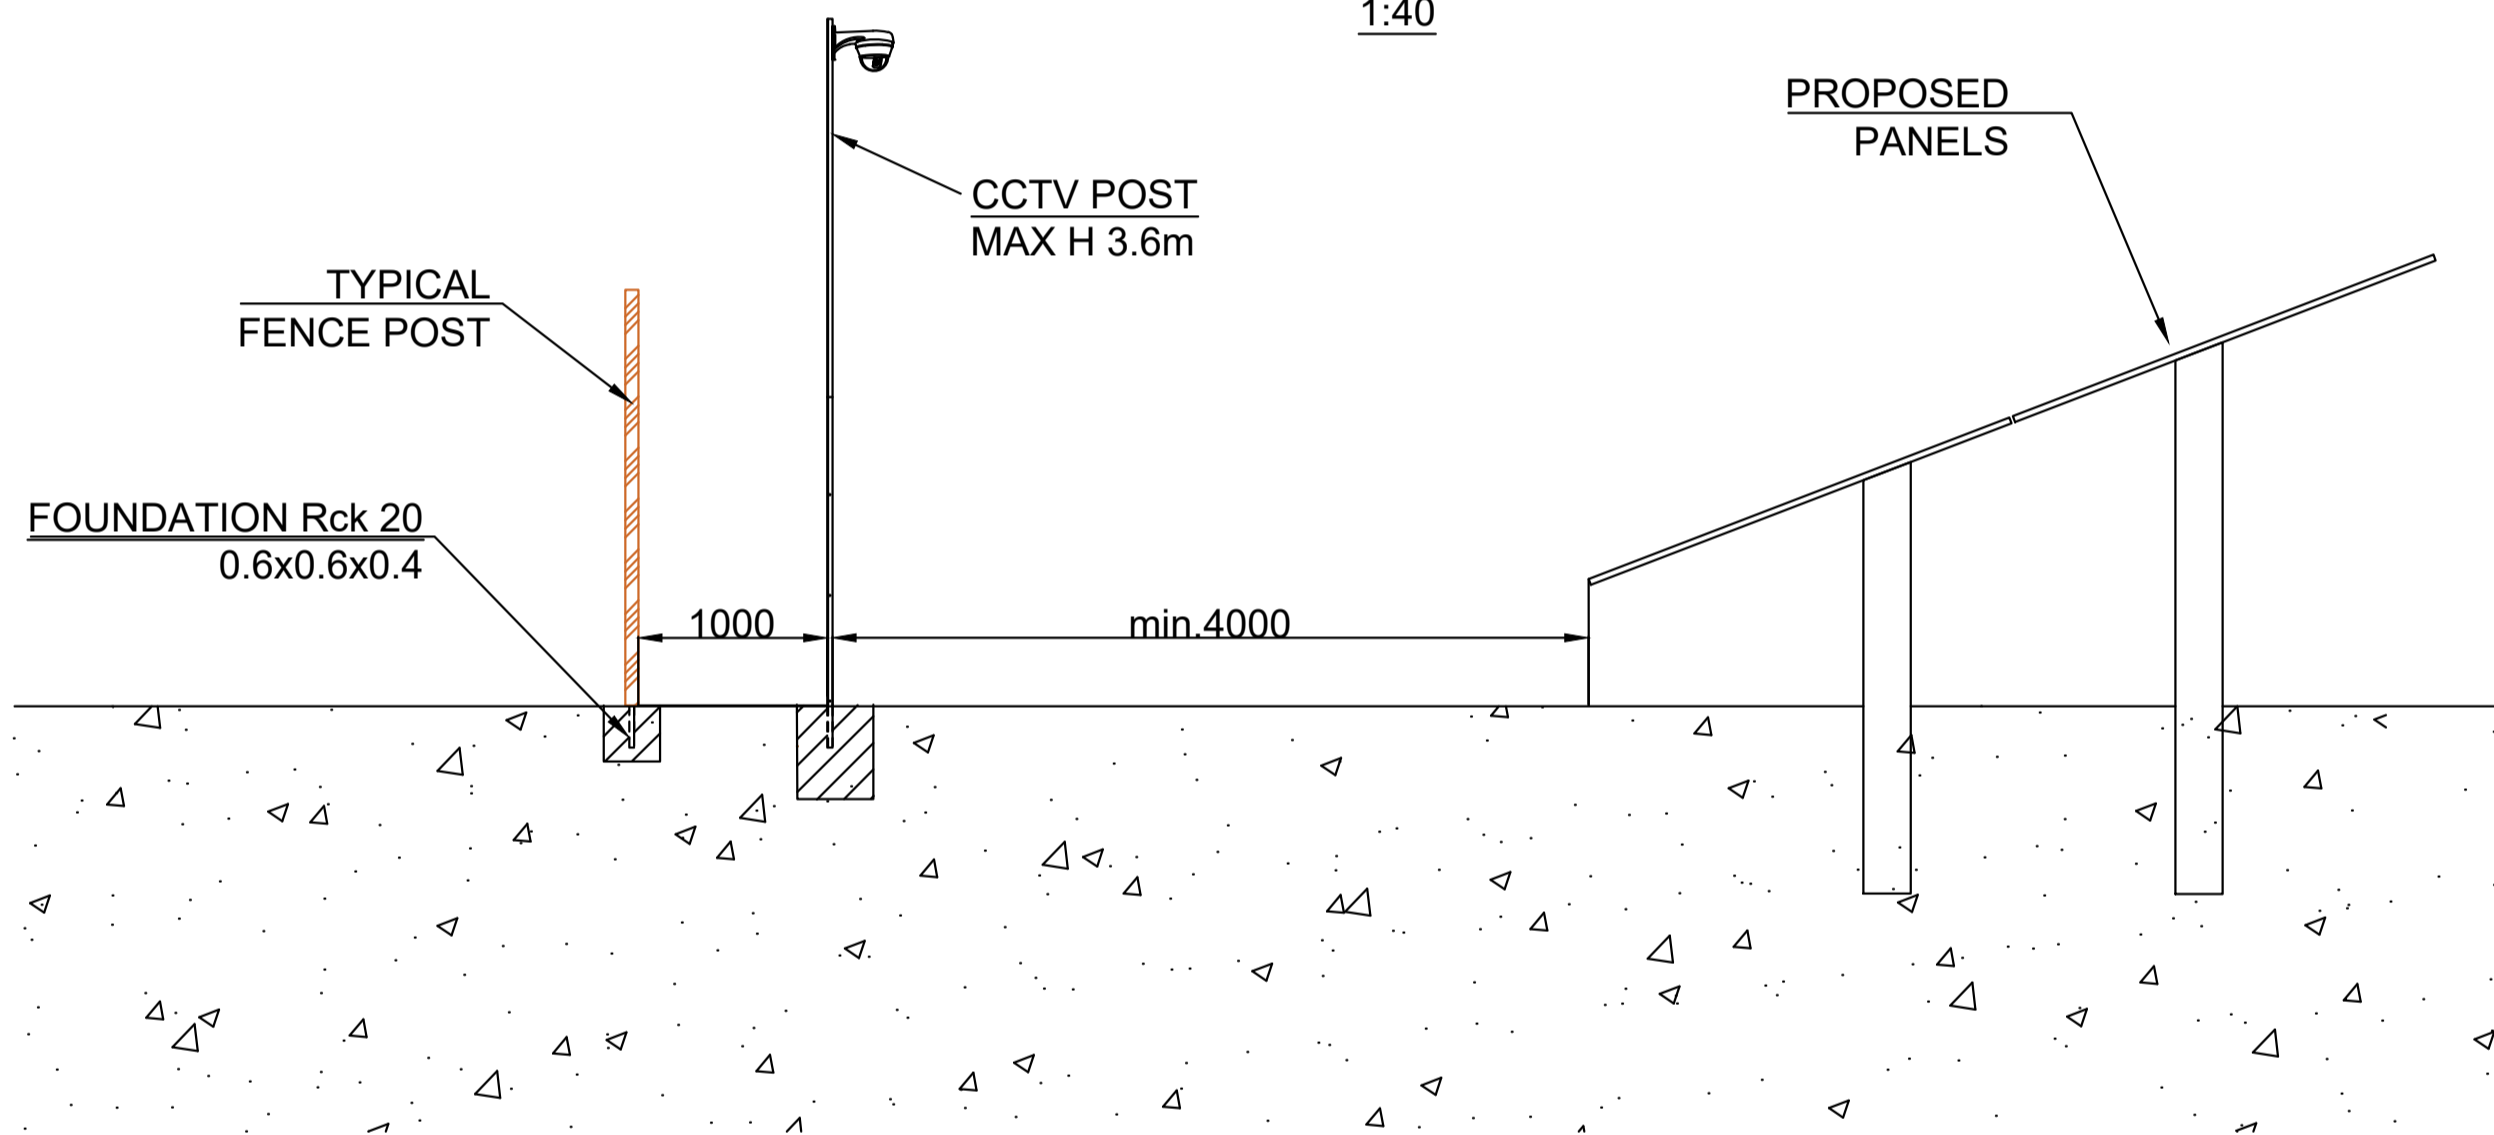

TYPICAL DEER FENCING  
ELEVATION  
1:40

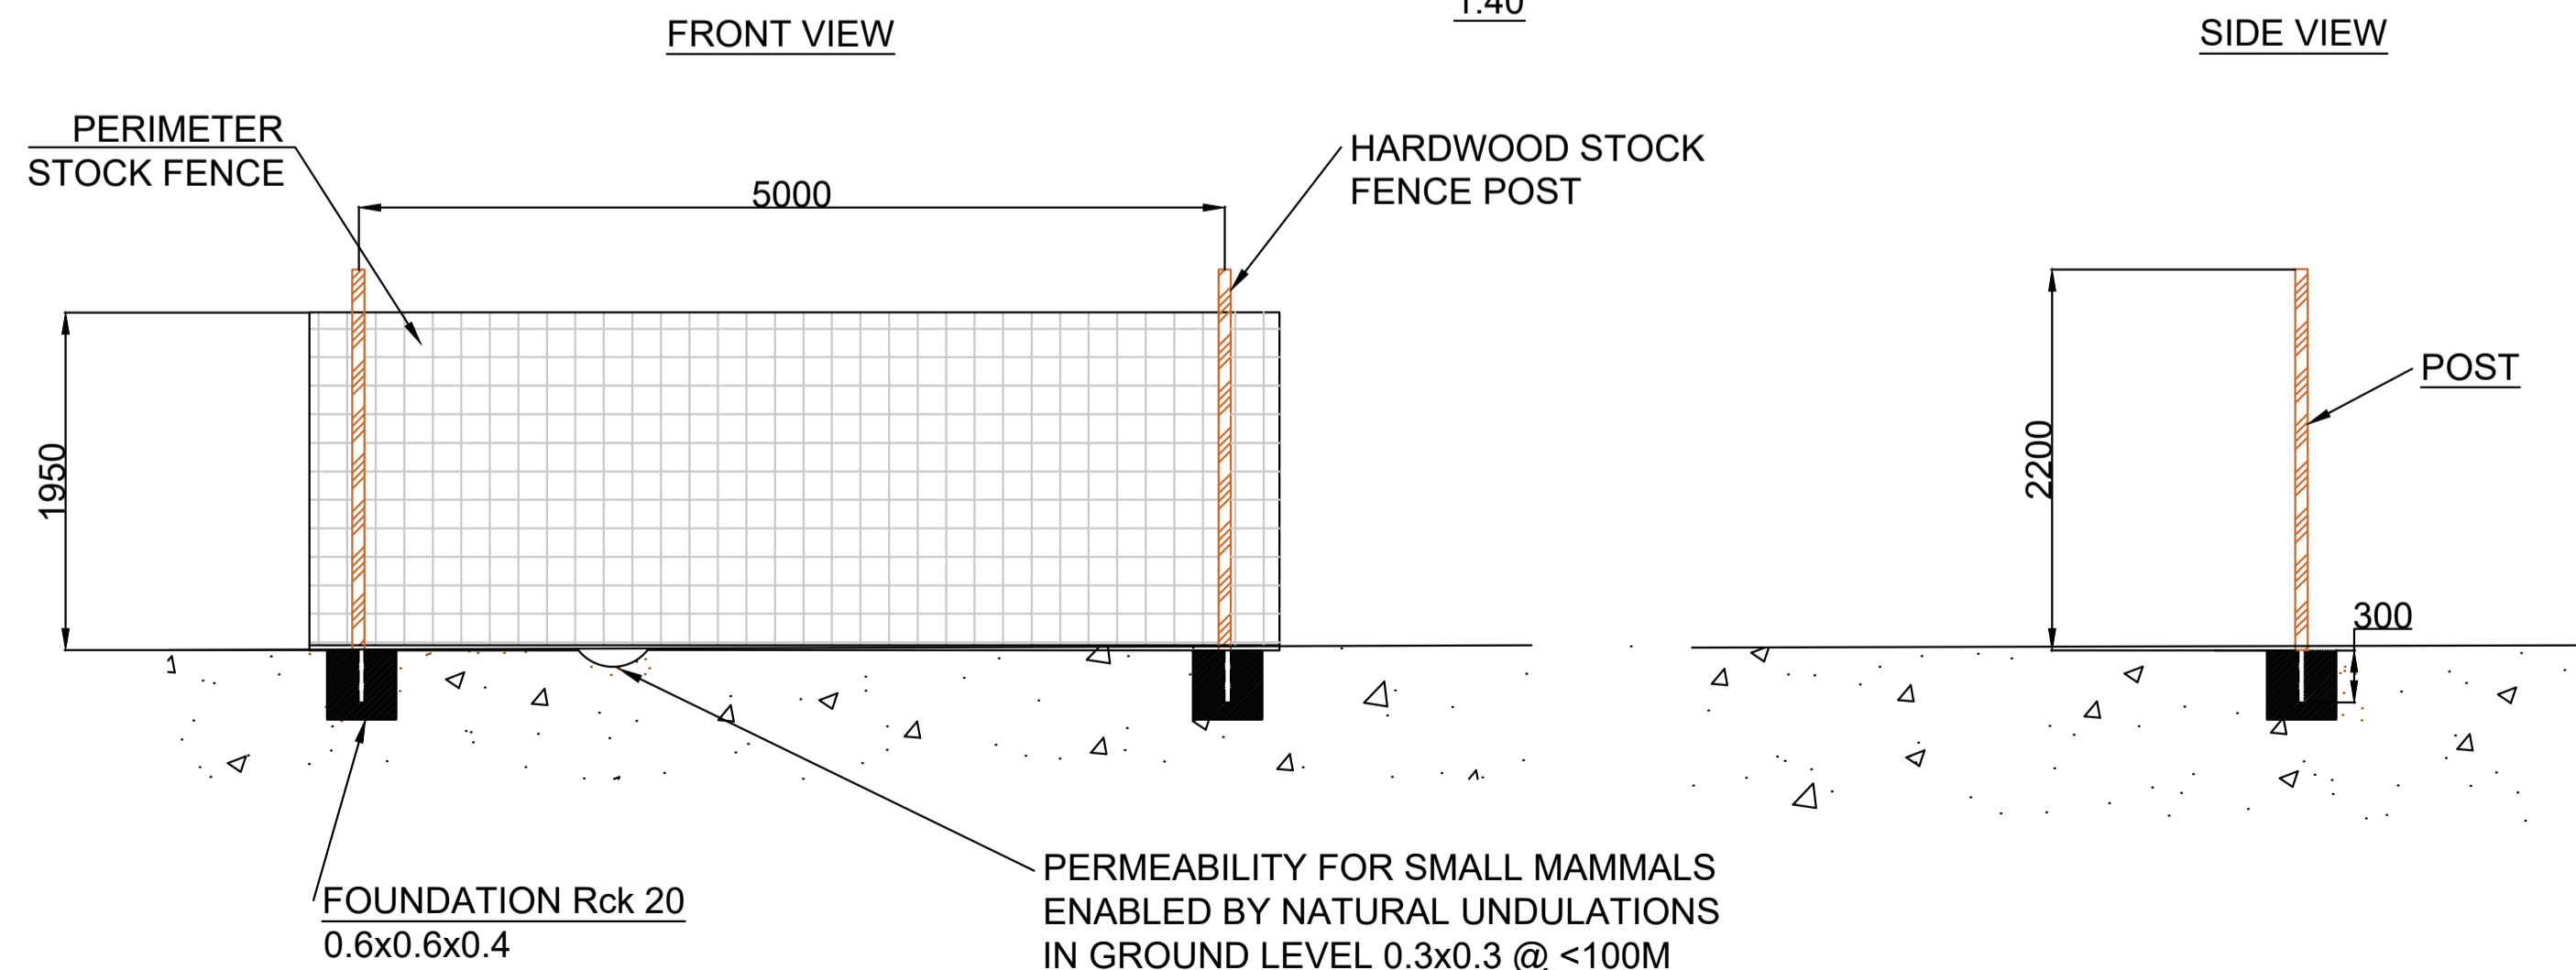

DRAWING KEY:

DRAWING NOTES:

DIMENSIONS SHOWN IN MM

1	23/02/26	FIRST RELEASE
REV.	DATE	DESCRIPTION

PROJECT TITLE:  
BROGAN SOLAR

DRAWING TITLE:  
PROPOSED ELEVATIONS 2

DESIGN STAGE	PAGE SIZE	SCALE
DEVELOPMENT	A1	1:40
DRAWN BY:	DATE	CHECKED BY:
LM	23/02/26	

DRAWING ID:	REV
BGS.ELV2.DEV.01	01



Fuse Energy Ltd. Level 39, One Canada Square, Canary Wharf E14 5AB  
www.fuseenergy.com

USE FIGURED DIMENSIONS ONLY. ALL DIMENSIONS REQUIRE ON-SITE FIELD VERIFICATION. DO NOT SCALE.  
THIS DOCUMENT CONTAINS CONFIDENTIAL AND PROPRIETARY INFORMATION OF FUSE ENERGY LTD. IT IS PROVIDED ON A LIMITED BASIS AND MUST NOT BE REPRODUCED, COPIED, OR DISTRIBUTED WITHOUT THE EXPRESSED WRITTEN CONSENT. ALL RIGHTS RESERVED.